


PARTS LIST				
ITEM	QTY.	PART NUMBER	DESCRIPTION	
1	1	CTC56-5BRZ	CLAMP, CABLE TRUNNION, 0.25 DIA. - 0.57 DIA., BRZ	
2	2	DS35	SERVICE CONNECTOR, SPLIT BOLT, #8 TO 350 MCM, BRZ	
3	1	GF25 - T1/2	CLAMP, GROUND, MW 250 MCM, 1/2" FLAT PLATE, BRZ	
4	4	GSB50125	BOLT, HEX HEAD, 1/2"-13 UNC, 1 1/4" LG, 1 1/4" THD, HDG	
5	4	GSLW50	LOCKWASHER, SPLIT, 1/2", H.D.G.	

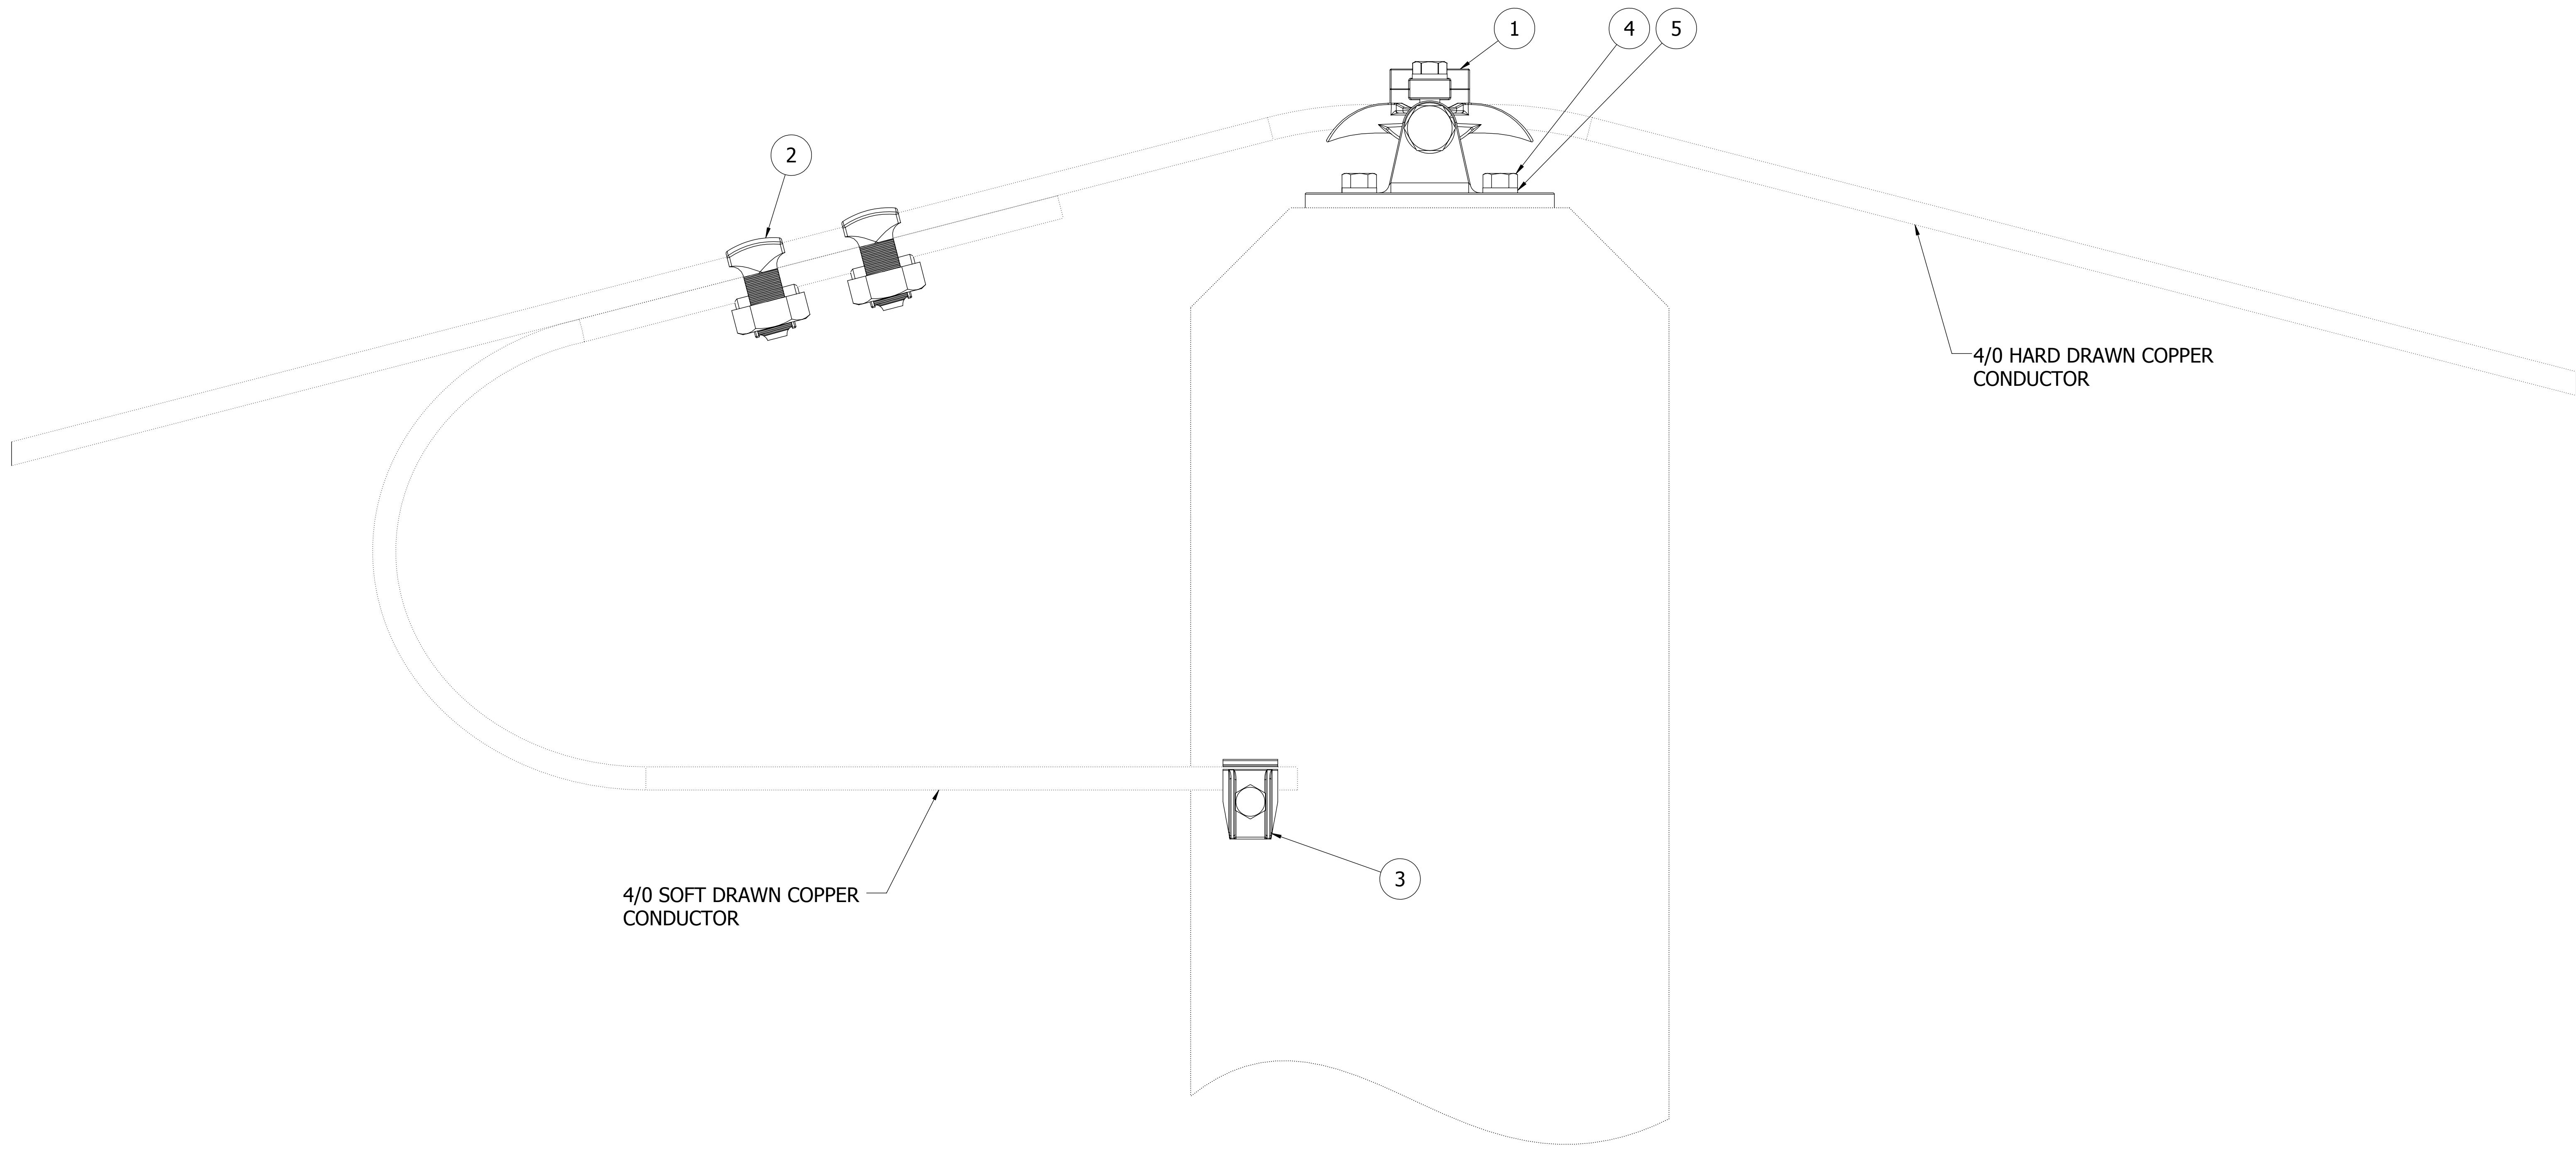

LOCATION		CONTRACT NO		CUST/CONTR																																					
<p>THIS DRAWING AND ALL INFORMATION ON IT IS THE PROPERTY OF AFL. IT IS CONFIDENTIAL AND IT IS GIVEN TO YOU FOR A LIMITED PURPOSE AND MUST BE RETURNED UPON REQUEST. NEITHER THIS DRAWING OR ANY PART OF IT NOR ANY INFORMATION CONCERNING IT MAY BE COPIED, EXHIBITED, OR FURNISHED TO OTHERS NOR PHOTOGRAPHS TAKEN OF ANY ARTICLE FABRICATED OR ASSEMBLED FROM THE DRAWING WITHOUT THE CONSENT OF AFL.</p>	
<table border="1"> <thead> <tr> <th colspan="6">REVISIONS</th> </tr> <tr> <th>REV</th> <th>DESCRIPTION</th> <th>DATE</th> <th>BY</th> <th>APR</th> <th></th> </tr> </thead> <tbody> <tr><td> </td><td> </td><td> </td><td> </td><td> </td><td> </td></tr> <tr><td> </td><td> </td><td> </td><td> </td><td> </td><td> </td></tr> <tr><td> </td><td> </td><td> </td><td> </td><td> </td><td> </td></tr> <tr><td> </td><td> </td><td> </td><td> </td><td> </td><td> </td></tr> </tbody> </table>						REVISIONS						REV	DESCRIPTION	DATE	BY	APR																									
REVISIONS	
REV	DESCRIPTION	DATE	BY	APR																																					
DRN BY: JG DRN DATE: 8/2/16 CHK BY: JL CHK DATE: 8/2/16 PA 2015.231.0				GROUND WIRE CONNECTOR, AERIAL TO POLE, 25KVAC																																					
REV 0	GWC-HSR-02	DWG NO AFLS-GWC-HSR-02	1 OF 1																																						

D AFLS-GWC-HSR-02/0